


**Garrowby Way Housing : No's 1 - 3  
First Floor Plan**

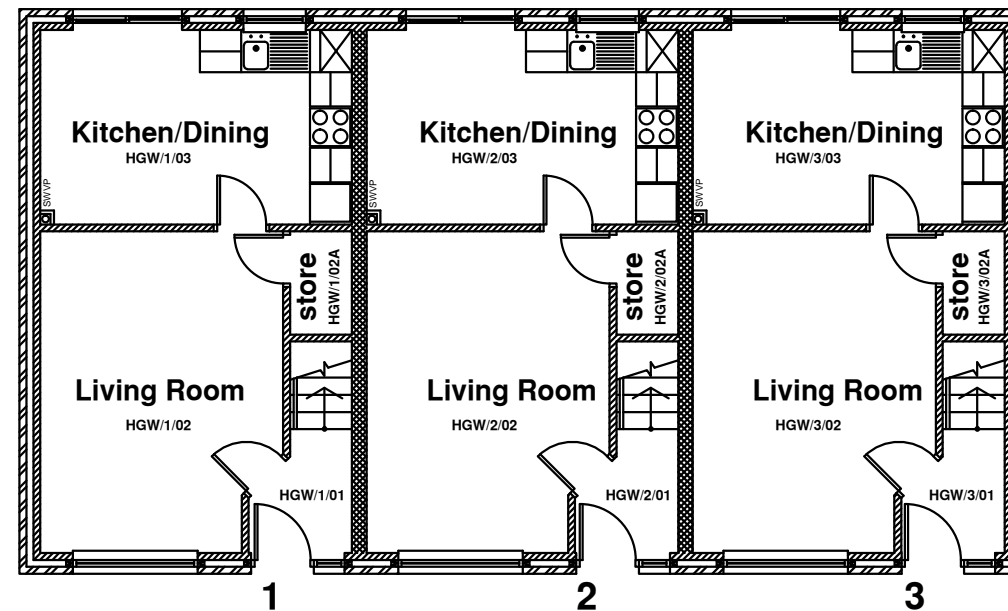

**Garrowby Way Housing : No's 1 - 3  
Ground Floor Plan**

Date: Amendment: Issue:

Version / Issue Control



Directorate of Estates and Campus Services  
Providence House  
York Science Park  
York YO10 5ZF Tel: (01904) 322180

Building: HALIFAX COLLEGE  
FAMILY HOUSING

Drawing: SPACE RECORD  
CONTROLLED DRAWING  
GROUND & FIRST FLOOR  
LAYOUT PLANS

Document is Uncontrolled if Copied or Printed

Scale: 1:50 Date: JUNE 2013  
MAB

Drawing No: 12HX/GW/C@ Issue: 1