


**Garrowby Way Housing : No's 4 - 7
First Floor Plan**

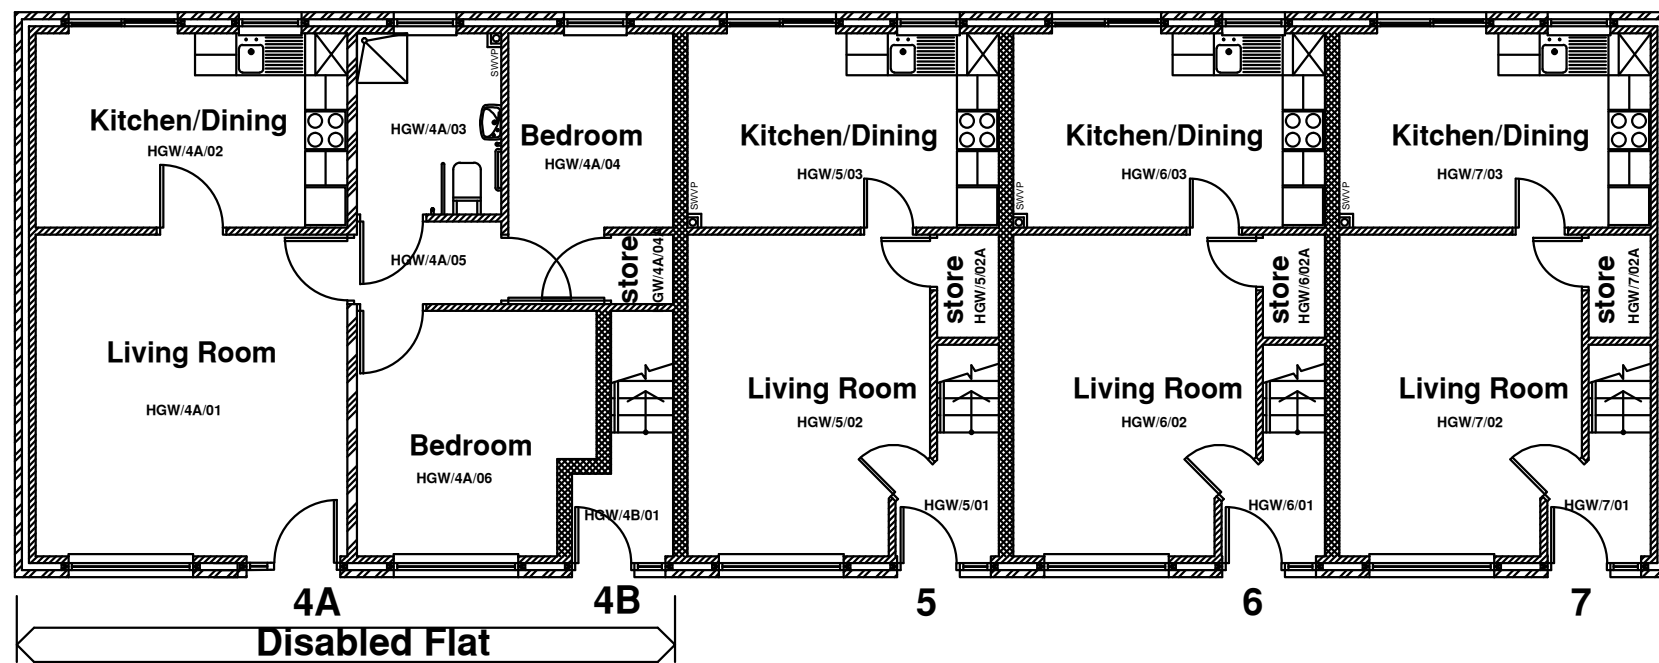

**Garrowby Way Housing : No's 4 - 7
Ground Floor Plan**

Date: Amendment: Issue:

Version / Issue Control

THE UNIVERSITY OF YORK
Estates Services
www.york.ac.uk/estates
Directorate of Estates and Campus Services
Providence House
York Science Park
York YO10 5ZF Tel: (01904) 322180

Building: HALIFAX COLLEGE
FAMILY HOUSING

Drawing: SPACE RECORD
CONTROLLED DRAWING
GROUND & FIRST FLOOR
LAYOUT PLANS

Document is Uncontrolled if Copied or Printed

Scale: 1:50
Date: JUNE 2013
MAB

Drawing No: 12HX/GW/E@
Issue: 1