


Phase C : Table top and Field Lane Construction Sequence

Road Closure to Field Lane
Start: 18th June 2010
Finish: 9th July 2010
Duration: 3 weeks

All traffic management signage will be installed in accordance with Streetworks, by RASWA qualified supervisor.

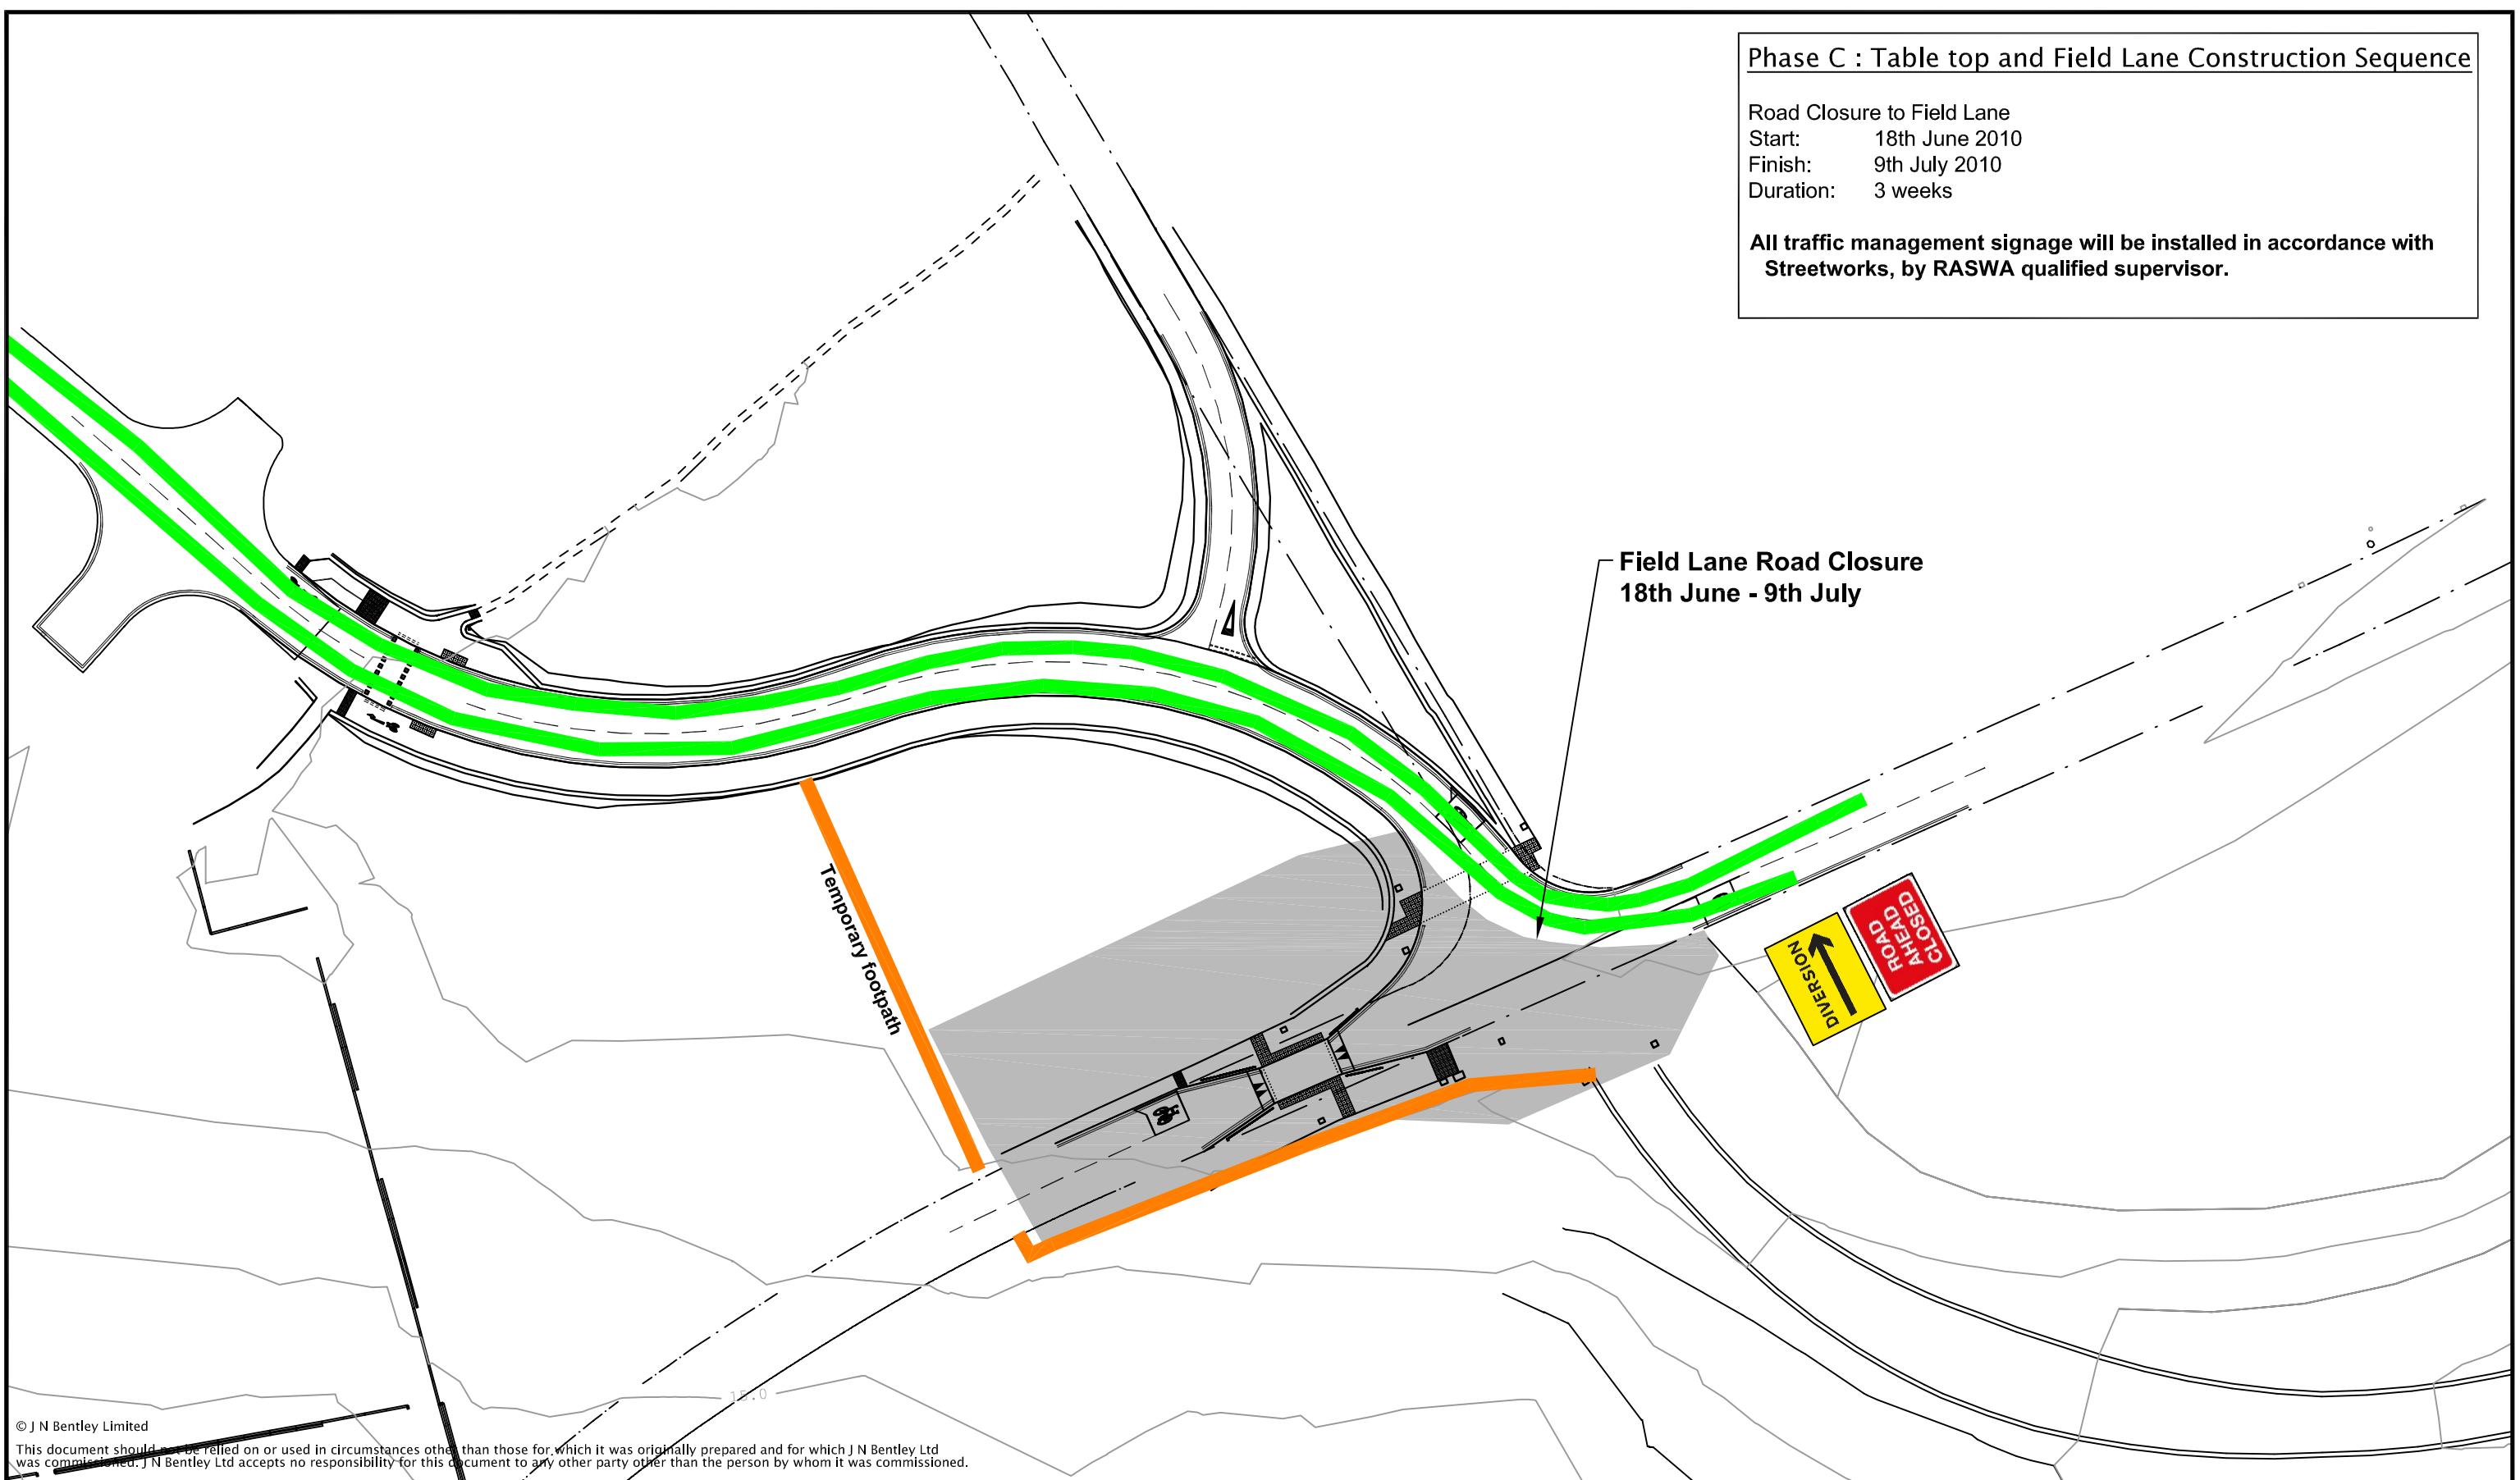

© J N Bentley Limited
This document should not be relied on or used in circumstances other than those for which it was originally prepared and for which J N Bentley Ltd was commissioned. J N Bentley Ltd accepts no responsibility for this document to any other party other than the person by whom it was commissioned.



JN Bentley Limited

1 West Durham Office Park
Meadowfield, Durham, DH7 8RD

Telephone: 0191 378 6700

Facsimile: 0191 378 6800

E-mail: Info@jnbenley.co.uk

Website: www.jnbenley.co.uk

Client



| Rev | Date | Drawn | Description | Ch'k'd | App'd | Title | Drawn | BP |
|-----|----------|-------|--------------------|--------|-------|--|-------------|--------------|
| A | 22.04.10 | BP | Construction Issue | WH | OW | Heslington East Campus Dean's Acre | | Checked WH |
| | | | | | | Traffic Management Phasing Plan Phase C | | Approved OW |
| | | | | | | | Scale at A3 | NTS |
| | | | | | | | | |
| | | | | | | Drawing No. | | |
| | | | | | | J126-DA-014 | Rev | A Status CON |