
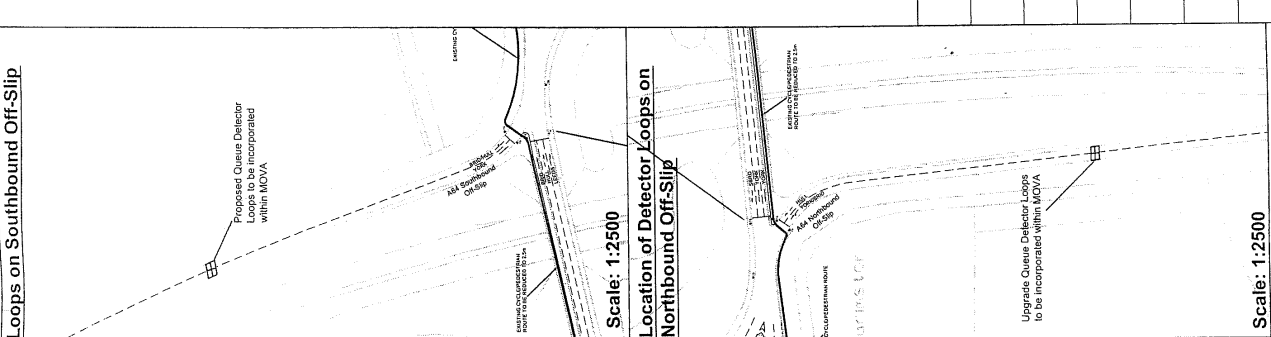


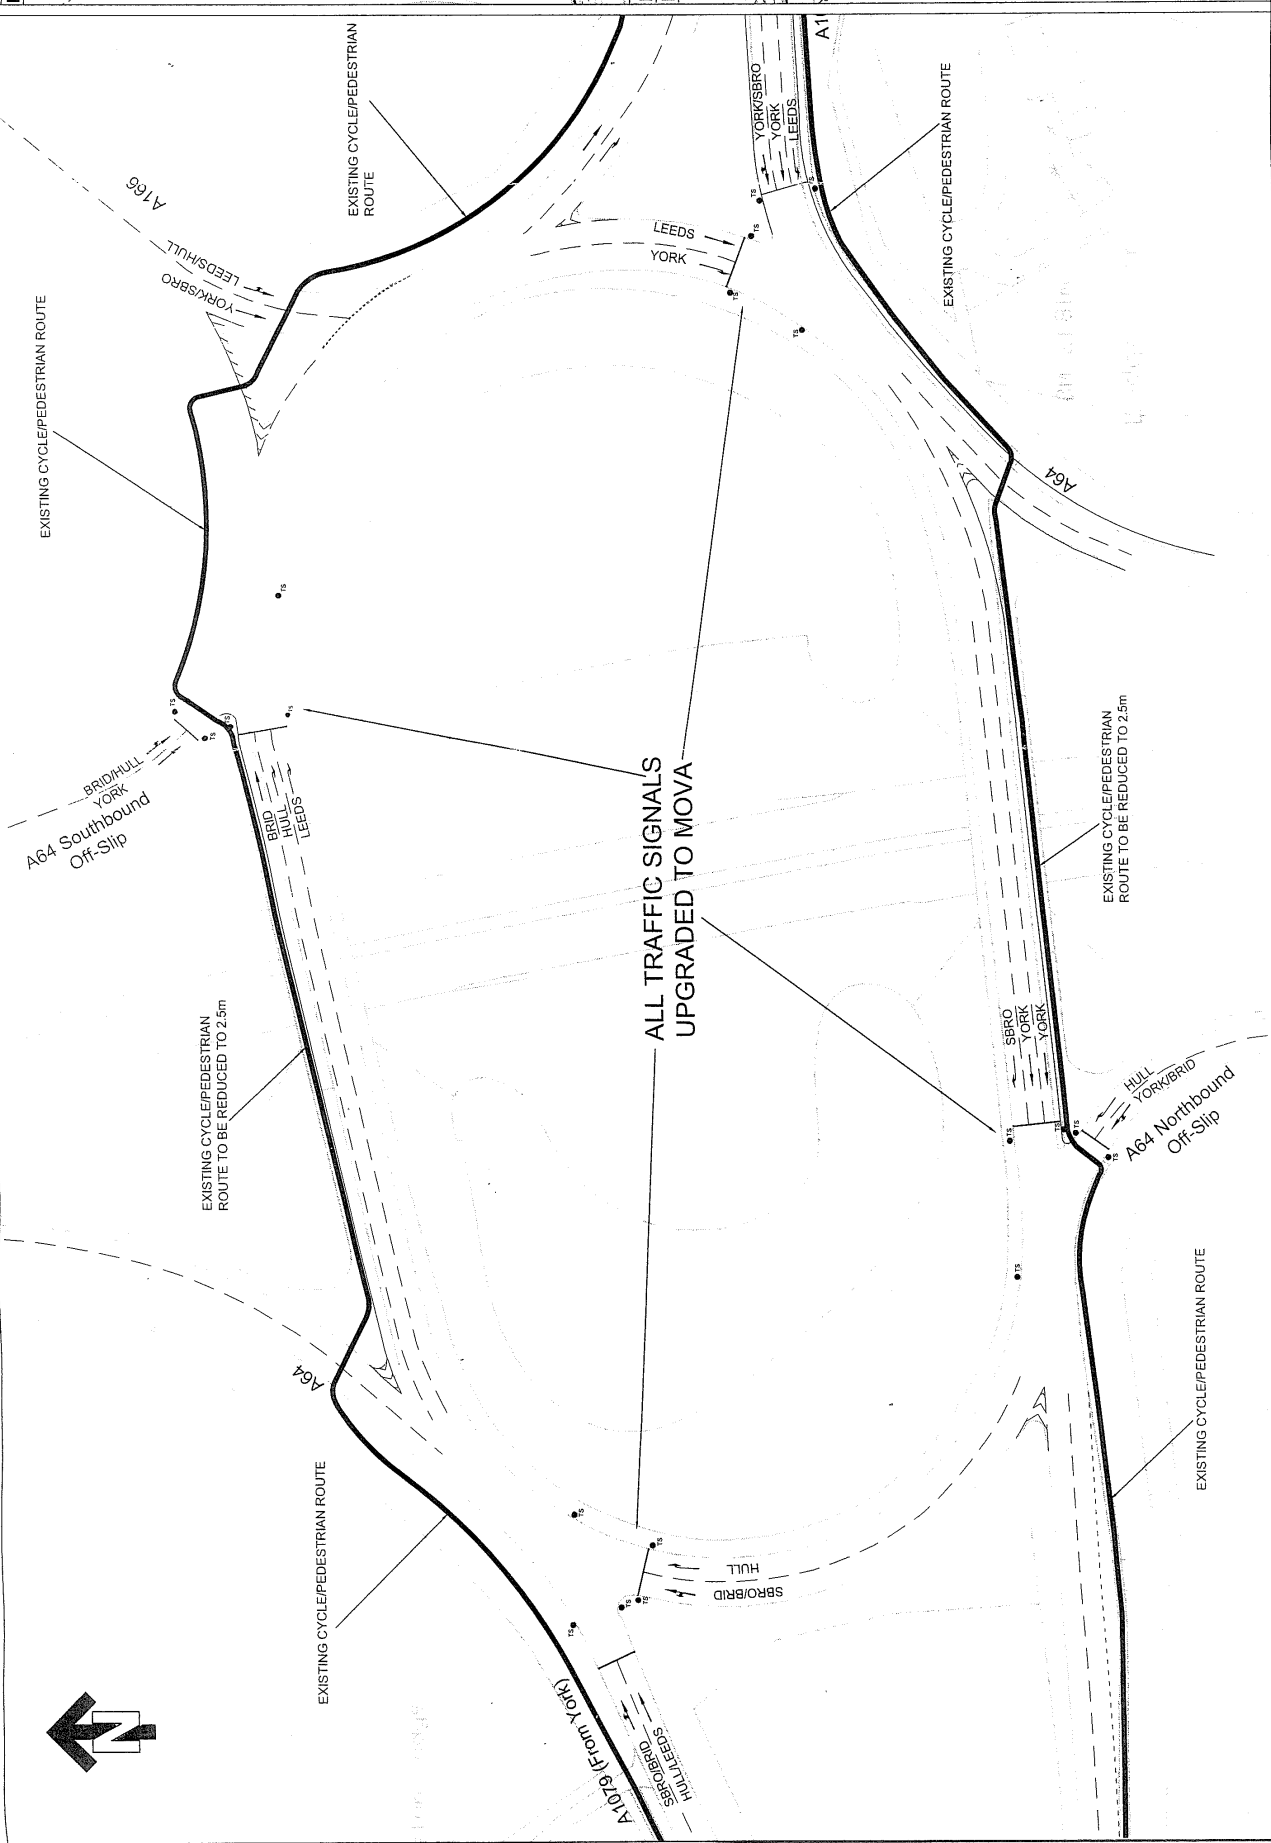

Client:

THE UNIVERSITY of York

Project:

Heslington East Campus

Title:

Grimston Bar Roundabout Improvement Scheme

Design:	MC	Date:	Nov 2004	Chkd:	SCW
Drawn:	KM	Scale:	1:1000	App'd:	DAP

Sheet Size - A3 (400mm x 275mm)

AN AECOM COMPANY
St. Christopher House,
George Cayley Drive,
Clifton Moor,
YORK, YO30 4XE
Tel: +44 (0) 1904 694400
Fax: +44 (0) 1904 694499
www.fabermaunsell.com

AutoCAD Location	F:\PROJECTS\30080\Acad\Grimston Bar\Fig 11.B.dwg
No.	Plan 6
Rev:	