

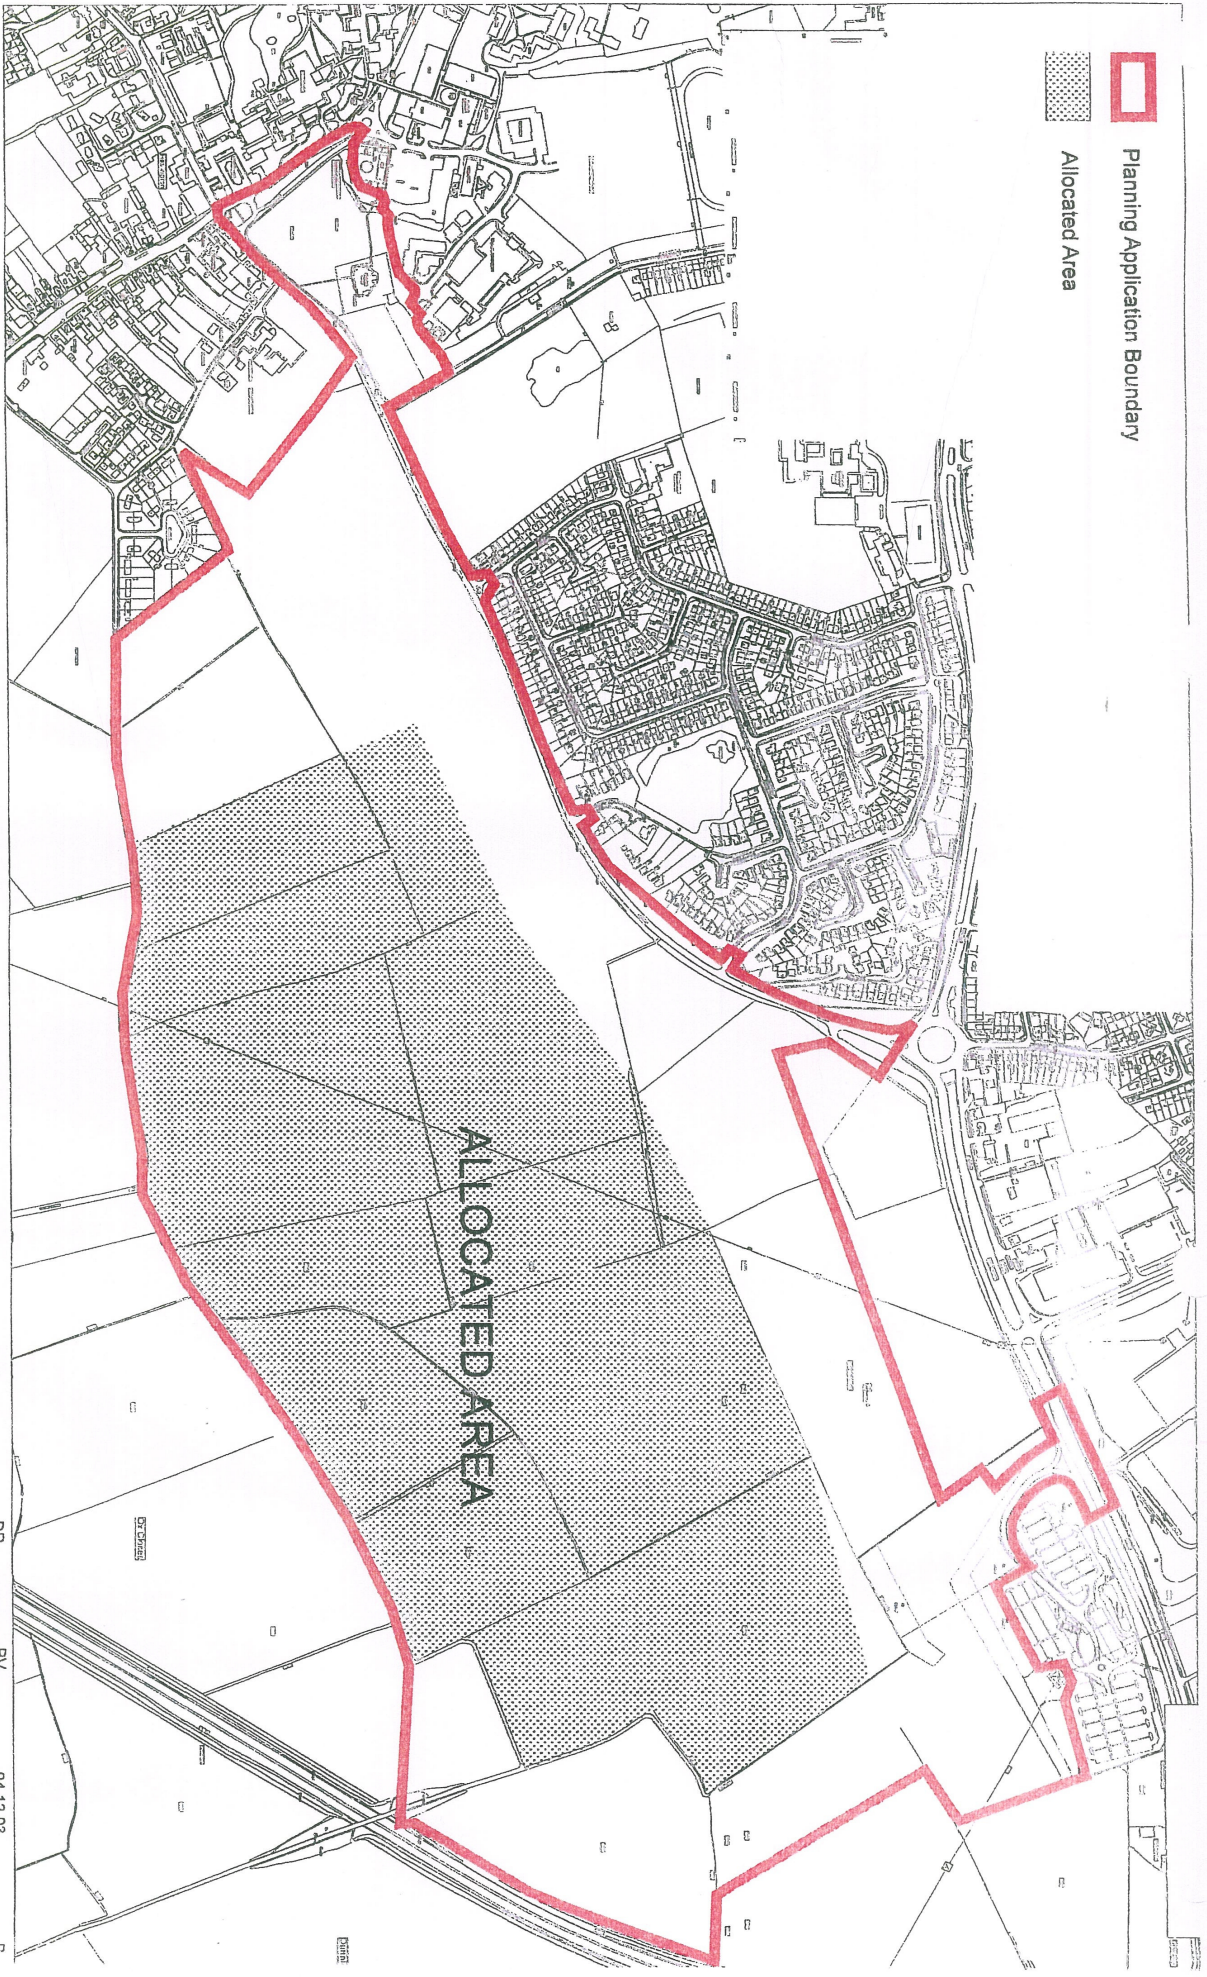


-  Planning Application Boundary
-  Allocated Area



Project: University of York Heslington East Campus

Drawing: Planning Application Boundary Allocated Area

Drawing No.:

Scale: N.T.S.

DR	PV	04.12.03	B
DR	PV	03.12.03	A
DR	PV	01.09.03	
Drawn by	Appr'd by	Date	Rev.

2 William Robson House
 Cleypath
 Durham City
 DH1 1SA
 Tel: +44 (0)191 375 7075
 Fax: +44 (0)191 375 7122

CASELLA
STANGER

PLAN A