


NOTES



1. POSITION AND DETAILS OF SIGNS ARE TO BE DETERMINED AT DETAIL DESIGN STAGE. NOMINAL ONLY. FULL DETAILS OF SIGNS, INCLUDING ALL DIMENSIONS WILL BE PROVIDED AT DETAIL DESIGN STAGE.
2. DIAGRAM NUMBERS REFER TO THE 'TRAFFIC SIGNS REGULATIONS AND GENERAL DIRECTIONS 2002'
3. SPEED REDUCTION MEASURES ARE TO BE INCLUDED BETWEEN SPEED HUMPS IN ORDER TO MAINTAIN THE REQUIRED CATEGORY LEADERS FOR TRAFFIC CALMING (DETAILS OF MEASURES NOT SHOWN)

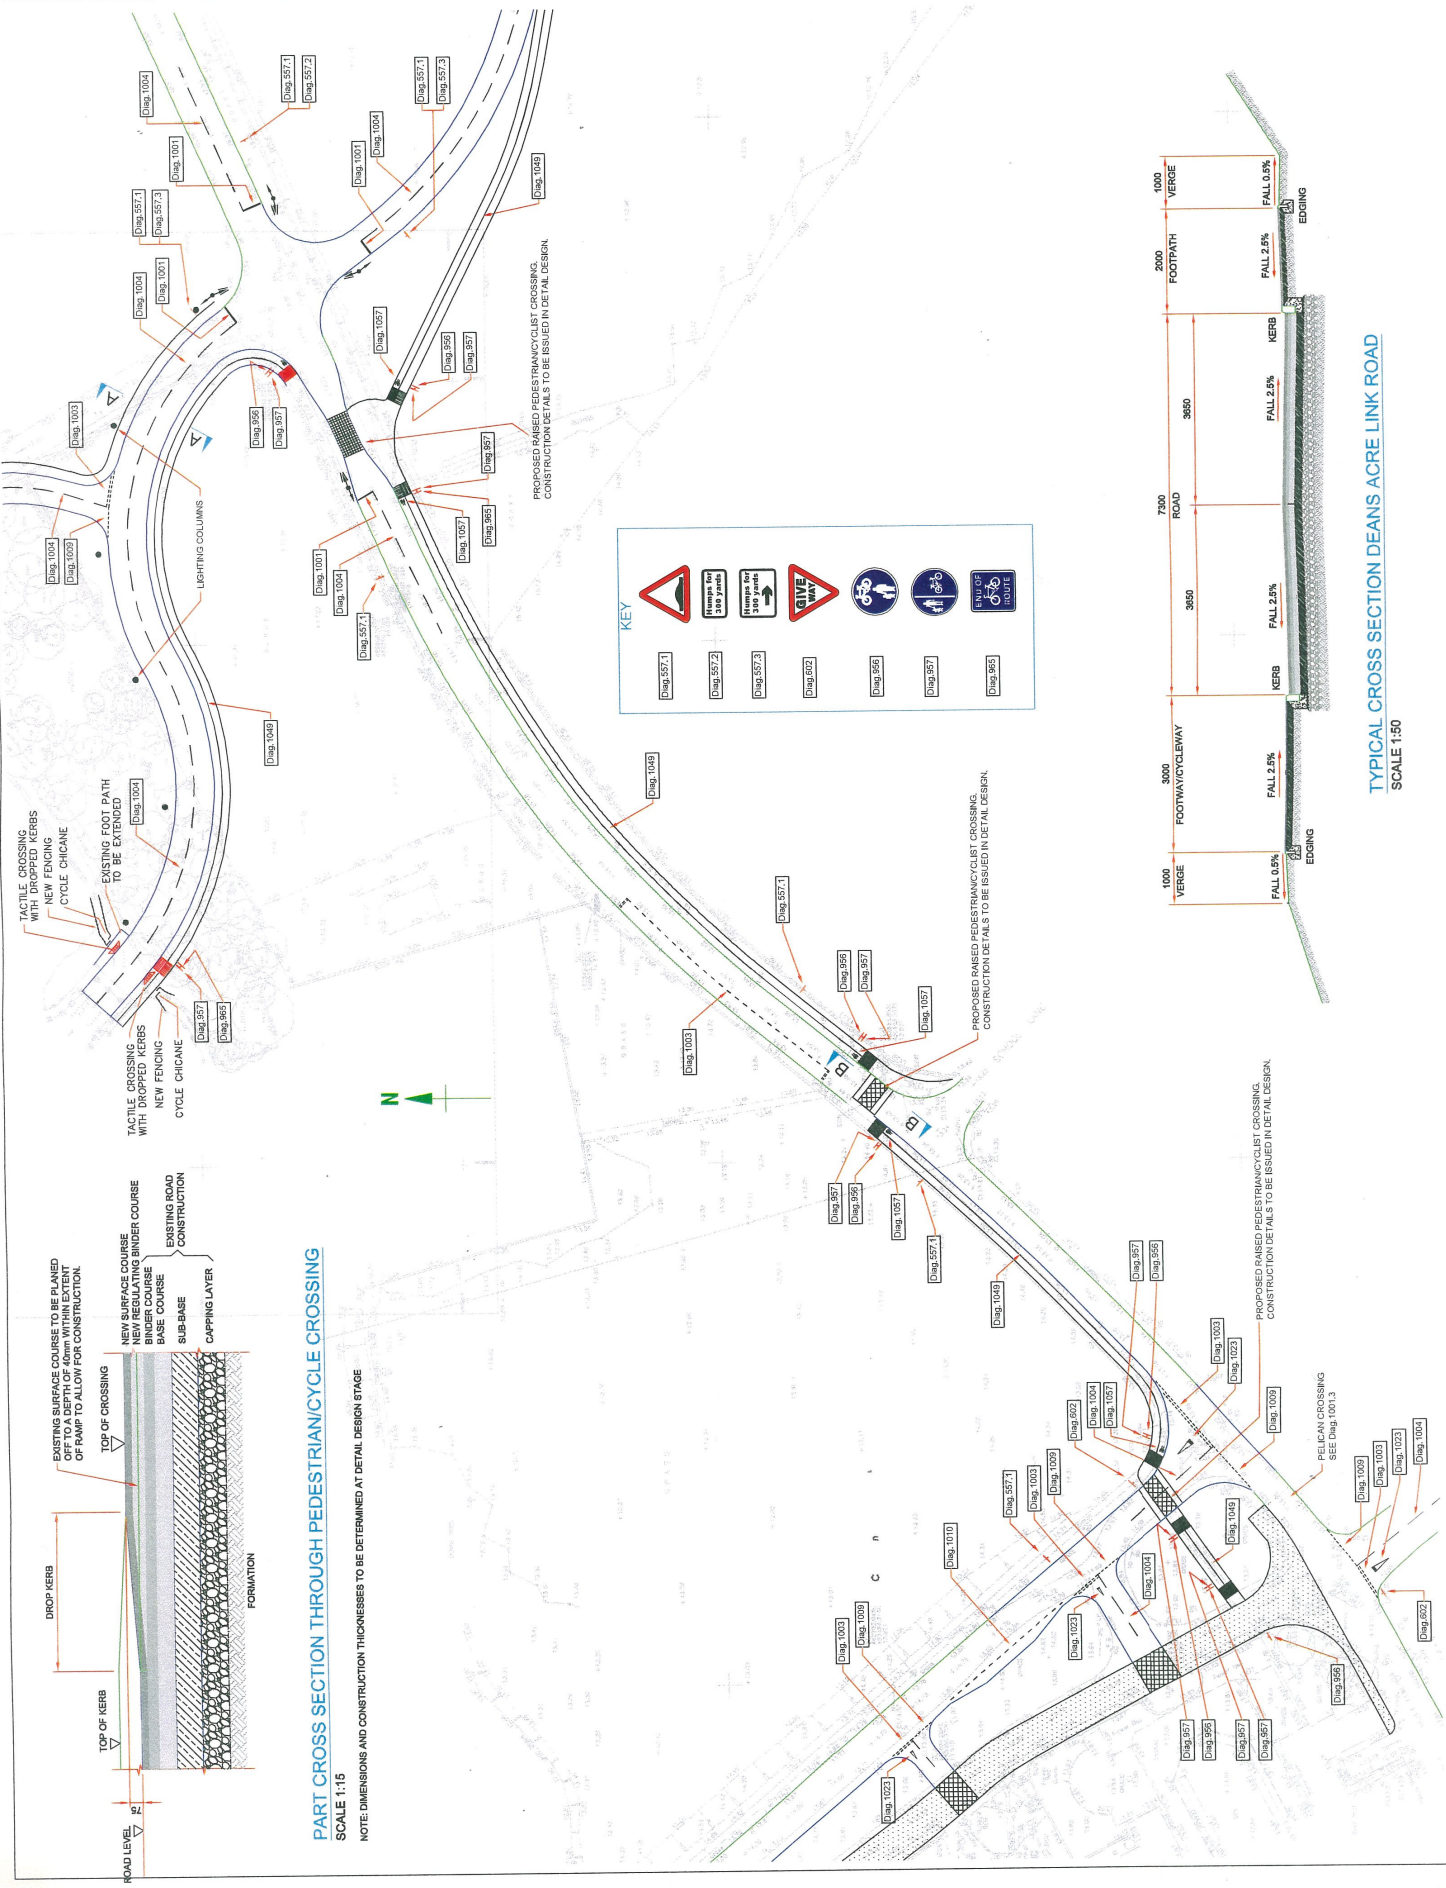

PART CROSS SECTION THROUGH PEDESTRIAN/CYCLE CROSSING

SCALE 1:15

NOTE: DIMENSIONS AND CONSTRUCTION THICKNESSES TO BE DETERMINED AT DETAIL DESIGN STAGE

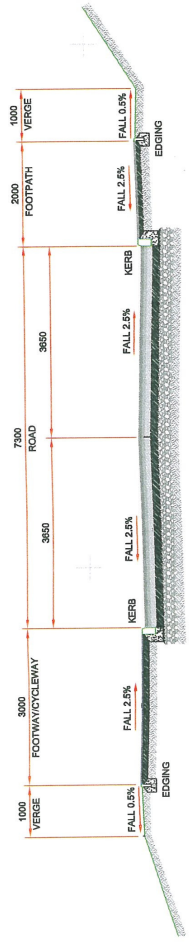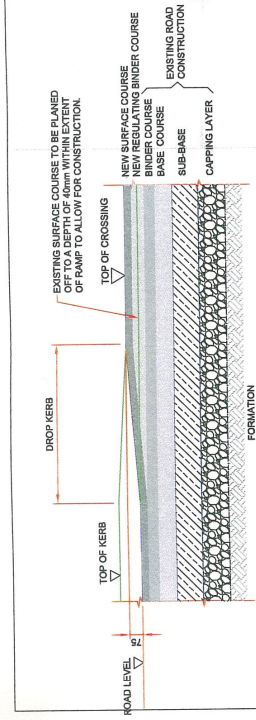

TYPICAL CROSS SECTION DEANS ACRE LINK ROAD
SCALE 1:50

Rev	Date	By	Check	App

THE UNIVERSITY of York

Heslington East Campus

Proposed Western Access
All Works Including Signage

Eng.	AT	Mod	PFE
Civ'd	AT	App.	AT
Scale	1:1000 @ A3	Do. ter	September 2004

FABER MAUNSELL
Lymington House
1-440181 027 8000
www.fabermaunsell.com

No. Figure F (iv)